


纳帕海防洪整治隧洞工程 泄洪涵道施工区用地范围图

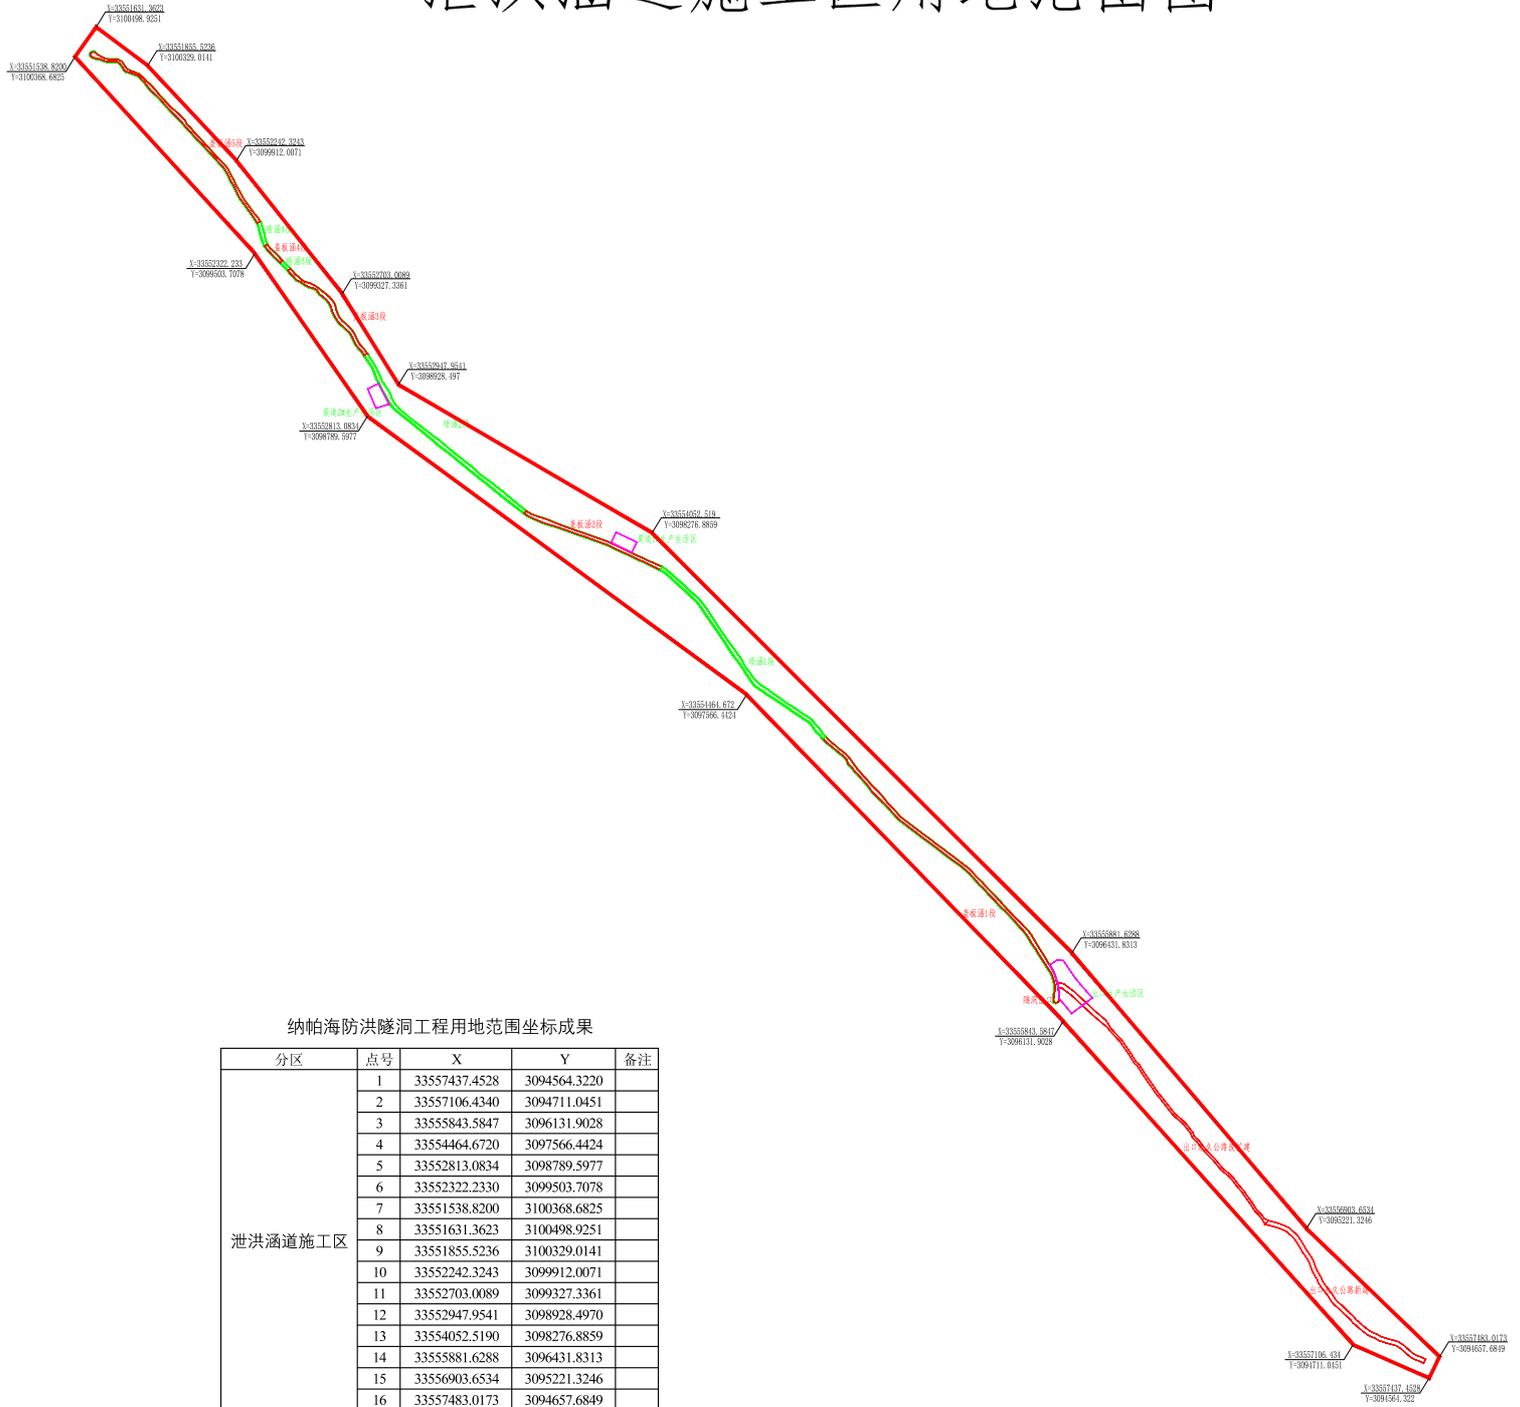

纳帕海防洪隧洞工程用地范围坐标成果

分区	点号	X	Y	备注
泄洪涵道施工区	1	33557437.4528	3094564.3220	
	2	33557106.4340	3094711.0451	
	3	33555843.5847	3096131.9028	
	4	33554464.6720	3097566.4424	
	5	33552813.0834	3098789.5977	
	6	33552322.2330	3099503.7078	
	7	33551538.8200	3100368.6825	
	8	33551631.3623	3100498.9251	
	9	33551855.5236	3100329.0141	
	10	33552242.3243	3099912.0071	
	11	33552703.0089	3099327.3361	
	12	33552947.9541	3098928.4970	
	13	33554052.5190	3098276.8859	
	14	33555881.6288	3096431.8313	
	15	33556903.6534	3095221.3246	
	16	33557483.0173	3094657.6849	